


**PLAT - PART OF SECTIONS 26, 35 AND 36 TOWNSHIP 2 SOUTH, RANGE 9 WEST, AND PART OF SECTIONS 1 AND 2, TOWNSHIP 3 SOUTH, RANGE 9 WEST, LAUDERDALE COUNTY, ALABAMA**

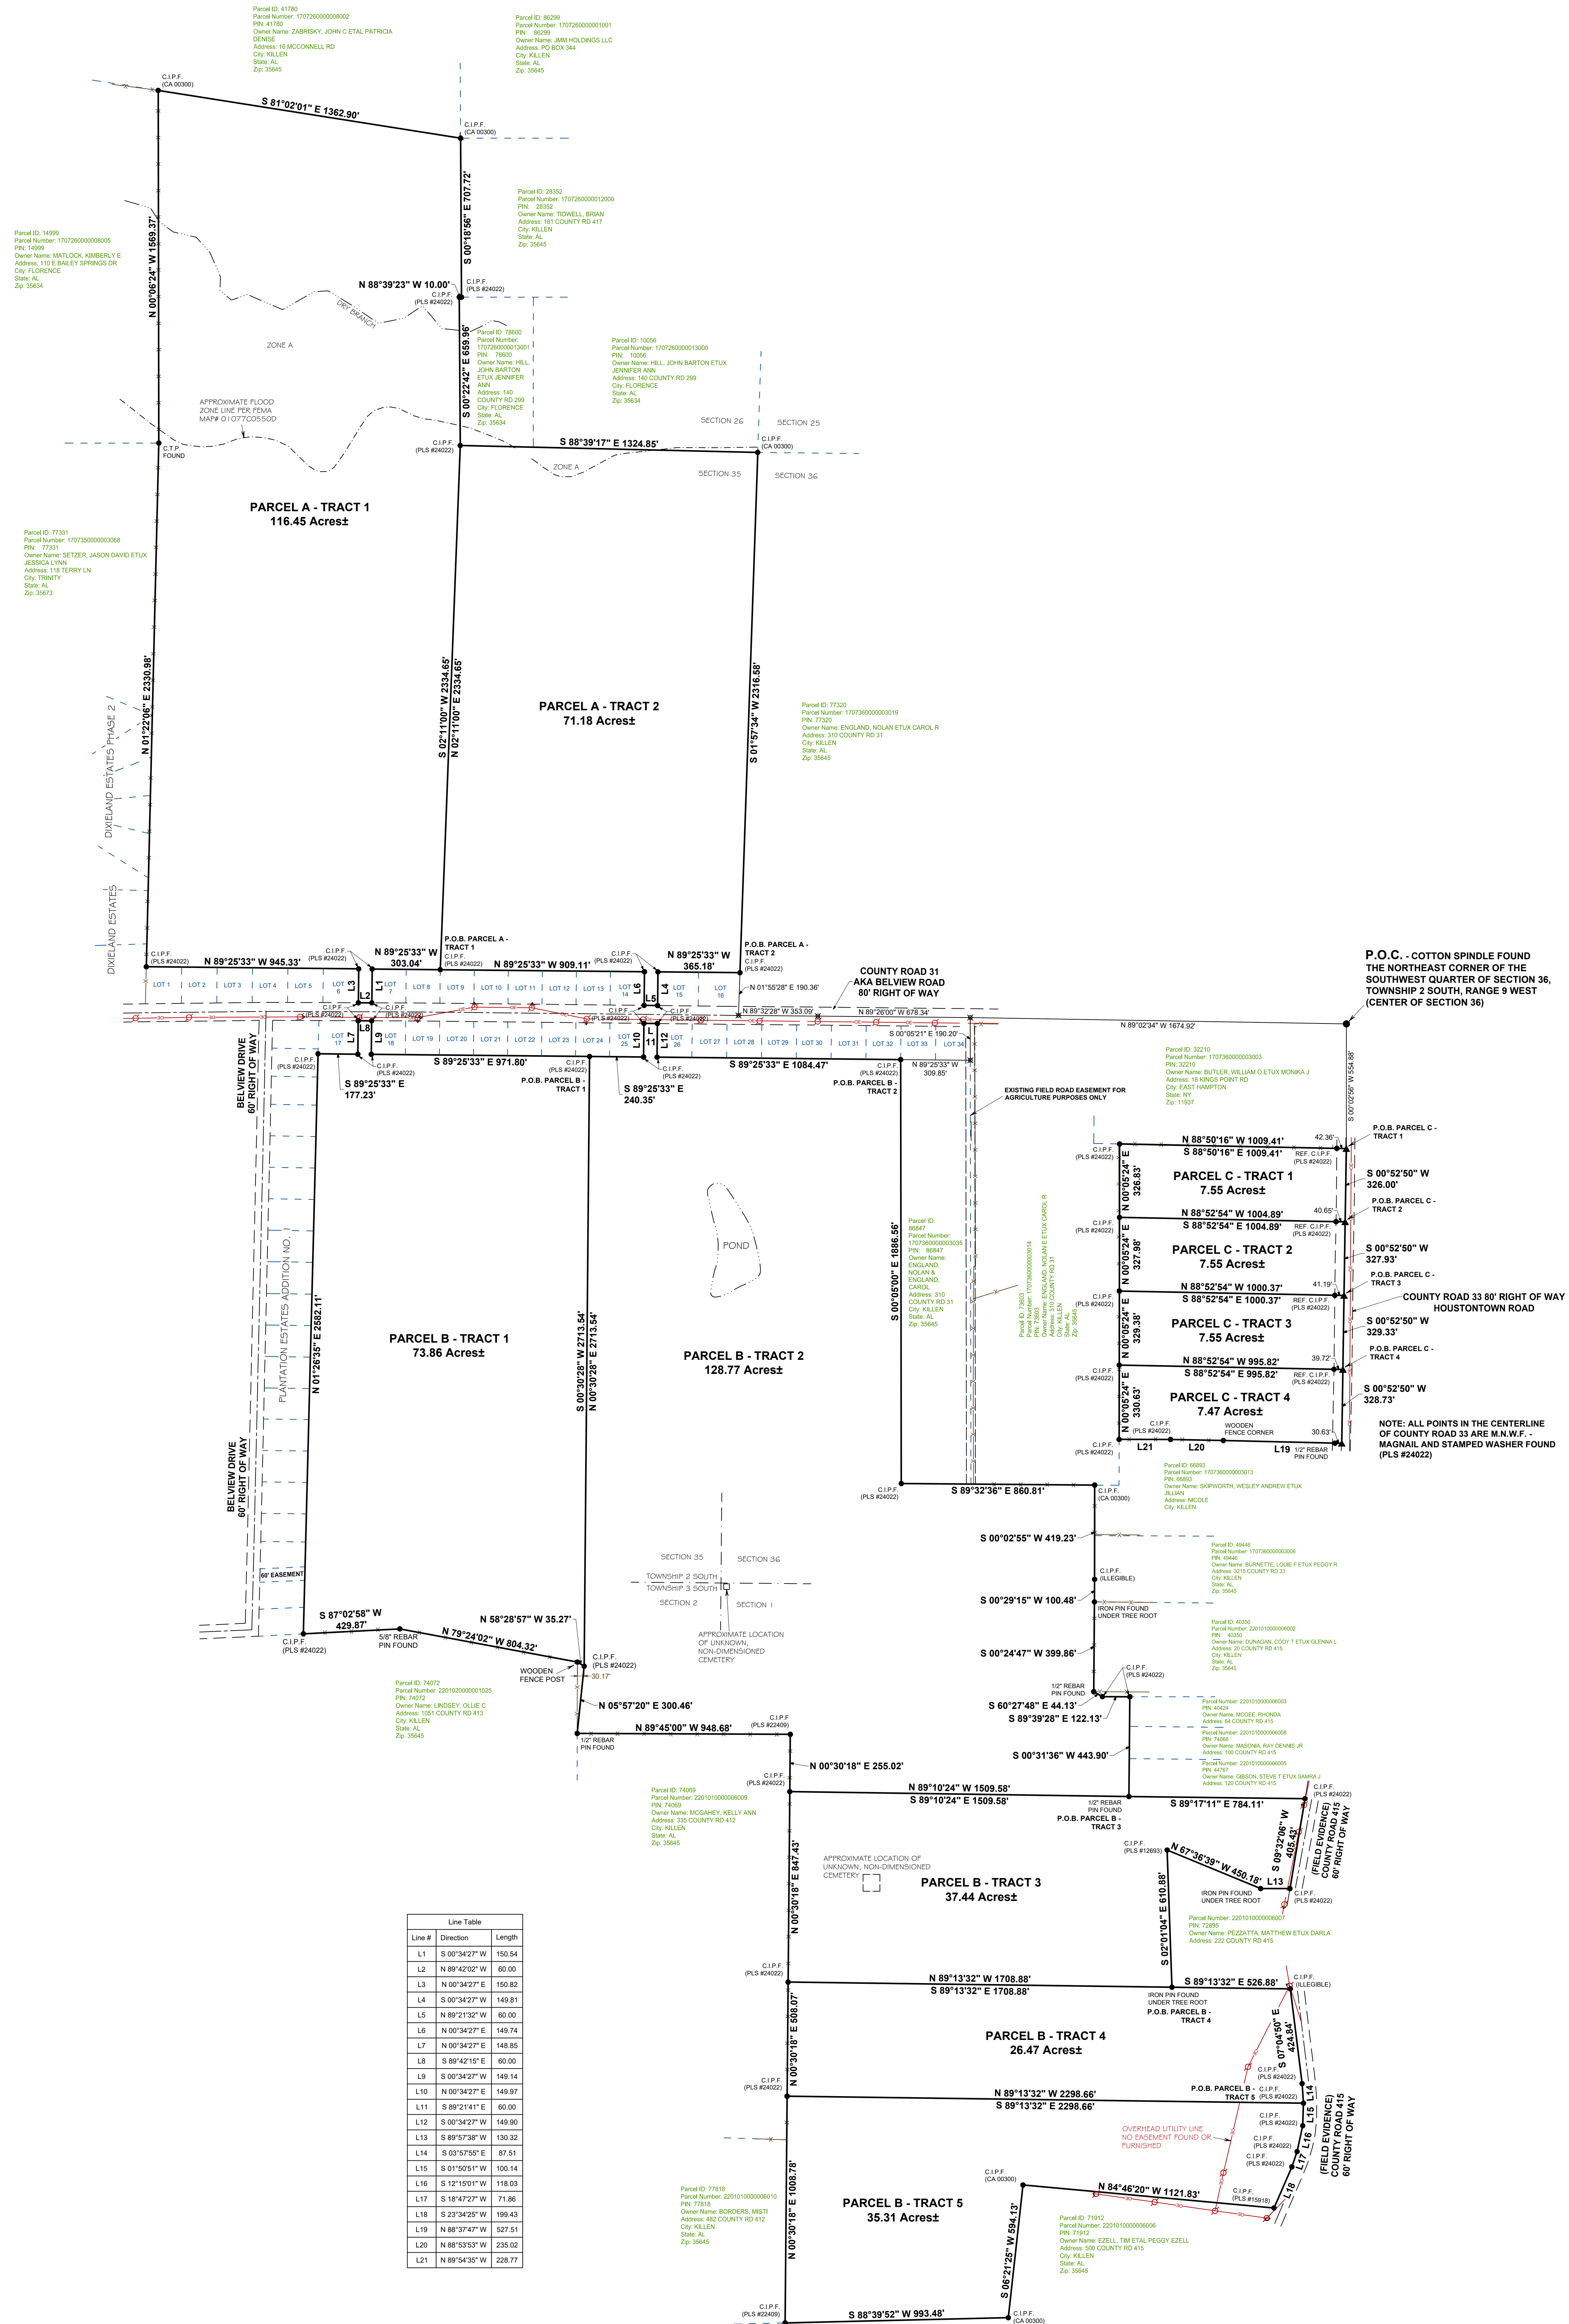

I, James E. Alexander, a Registered Land Surveyor, hereby certify that all parts of this survey and plat have been completed in accordance with the current requirements of the Standards of Practice for Surveying in the State of Alabama to the best of my knowledge, information, and belief, this the 11th day of March, 2025.

*James E. Alexander*  
 James E. Alexander, Registered Land Surveyor  
 Alabama Certificate No. 24022

**SOURCE OF INFORMATION**  
 807 2005 4652  
 RLY 2018 501-522  
 UNCORRECTED SURVEY BY  
 PACE & BICE, CADDOO

**LEGEND**  
 POINT OF COMMENCEMENT - P.O.C.  
 POINT OF BEGINNING - P.O.B.  
 INTERSECTION - INT.  
 CONTROL POINT - C.P.  
 CONTROL POINT FOUND - C.P.F.  
 CALCULATED CORNER - C.C.  
**SURVEYOR'S NOTES**  
 1. IRON PIN SET ARE 1/2" IRON PIN SET AND 1" IRON PIN SET.  
 2. PROPERTY SHOWN HEREON IS SUBJECT TO ANY AND ALL EASEMENTS OR RESTRICTIONS AFFECTING SAID PROPERTY.  
 3. CLASS OF SURVEY: SUBURBAN  
 TYPE OF SURVEY: BOUNDARY

ALABAMA WEST 83  
 SCALE: 1" = 300'


